






GROUND FLOOR PLAN 1:2000

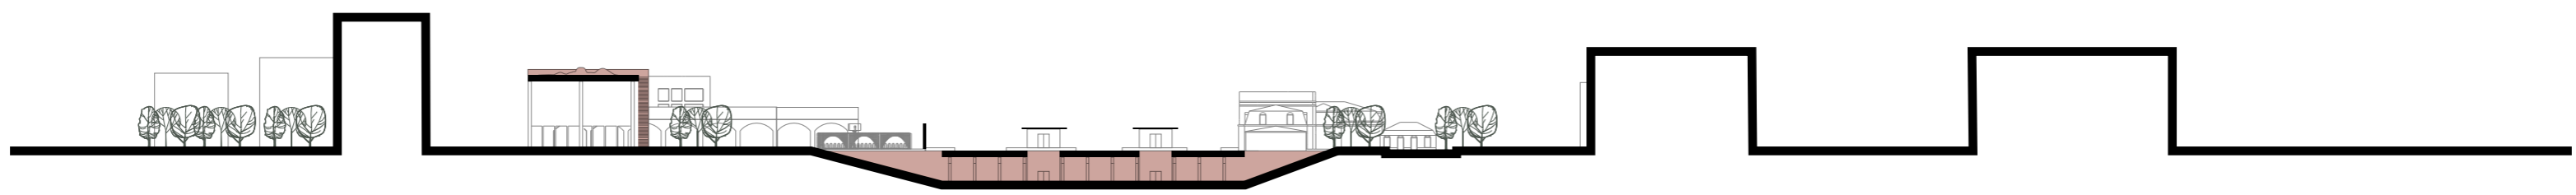

SECTION A 1:1000 - FROM FORMER STATION TO CULTURAL CENTER

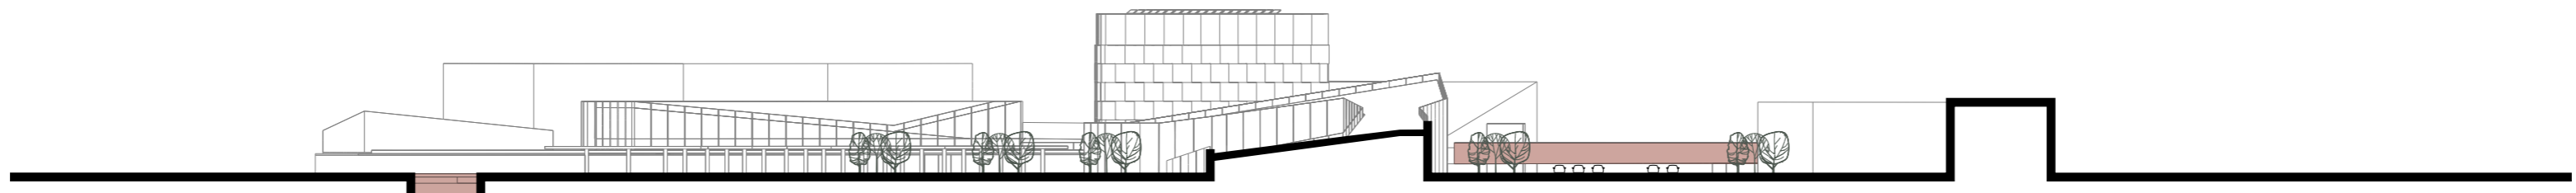

SECTION B 1:1000 - LAHOLMSVÄGEN STREET FRONT

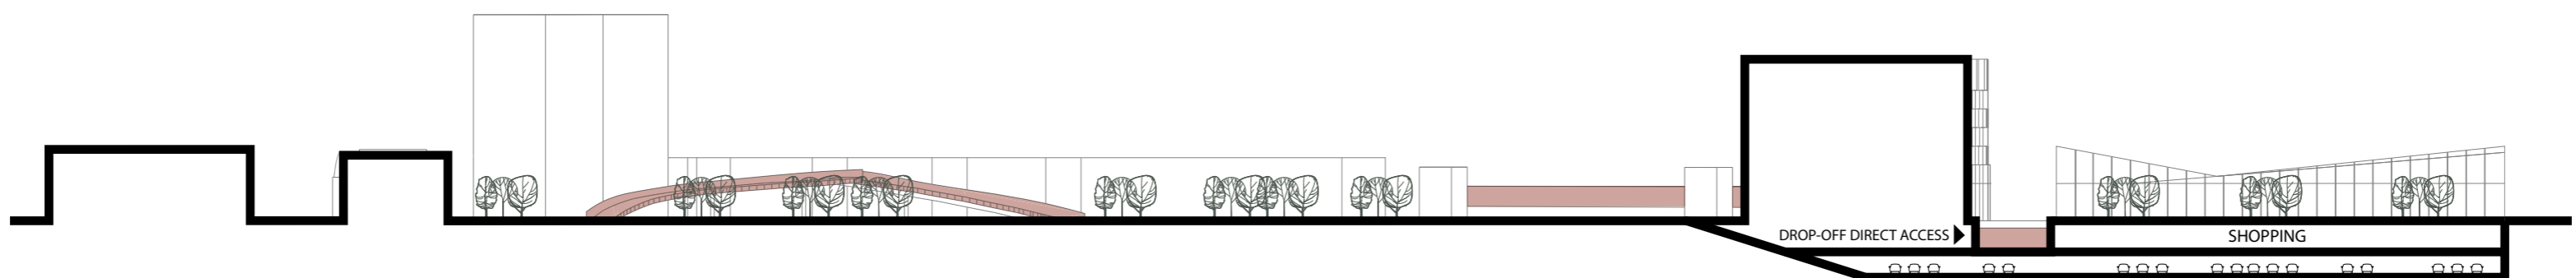

SECTION C 1:1000 - FREDSGATAN FOOT AND CYCLE BRIDGE