


# ET032 Integrating the City

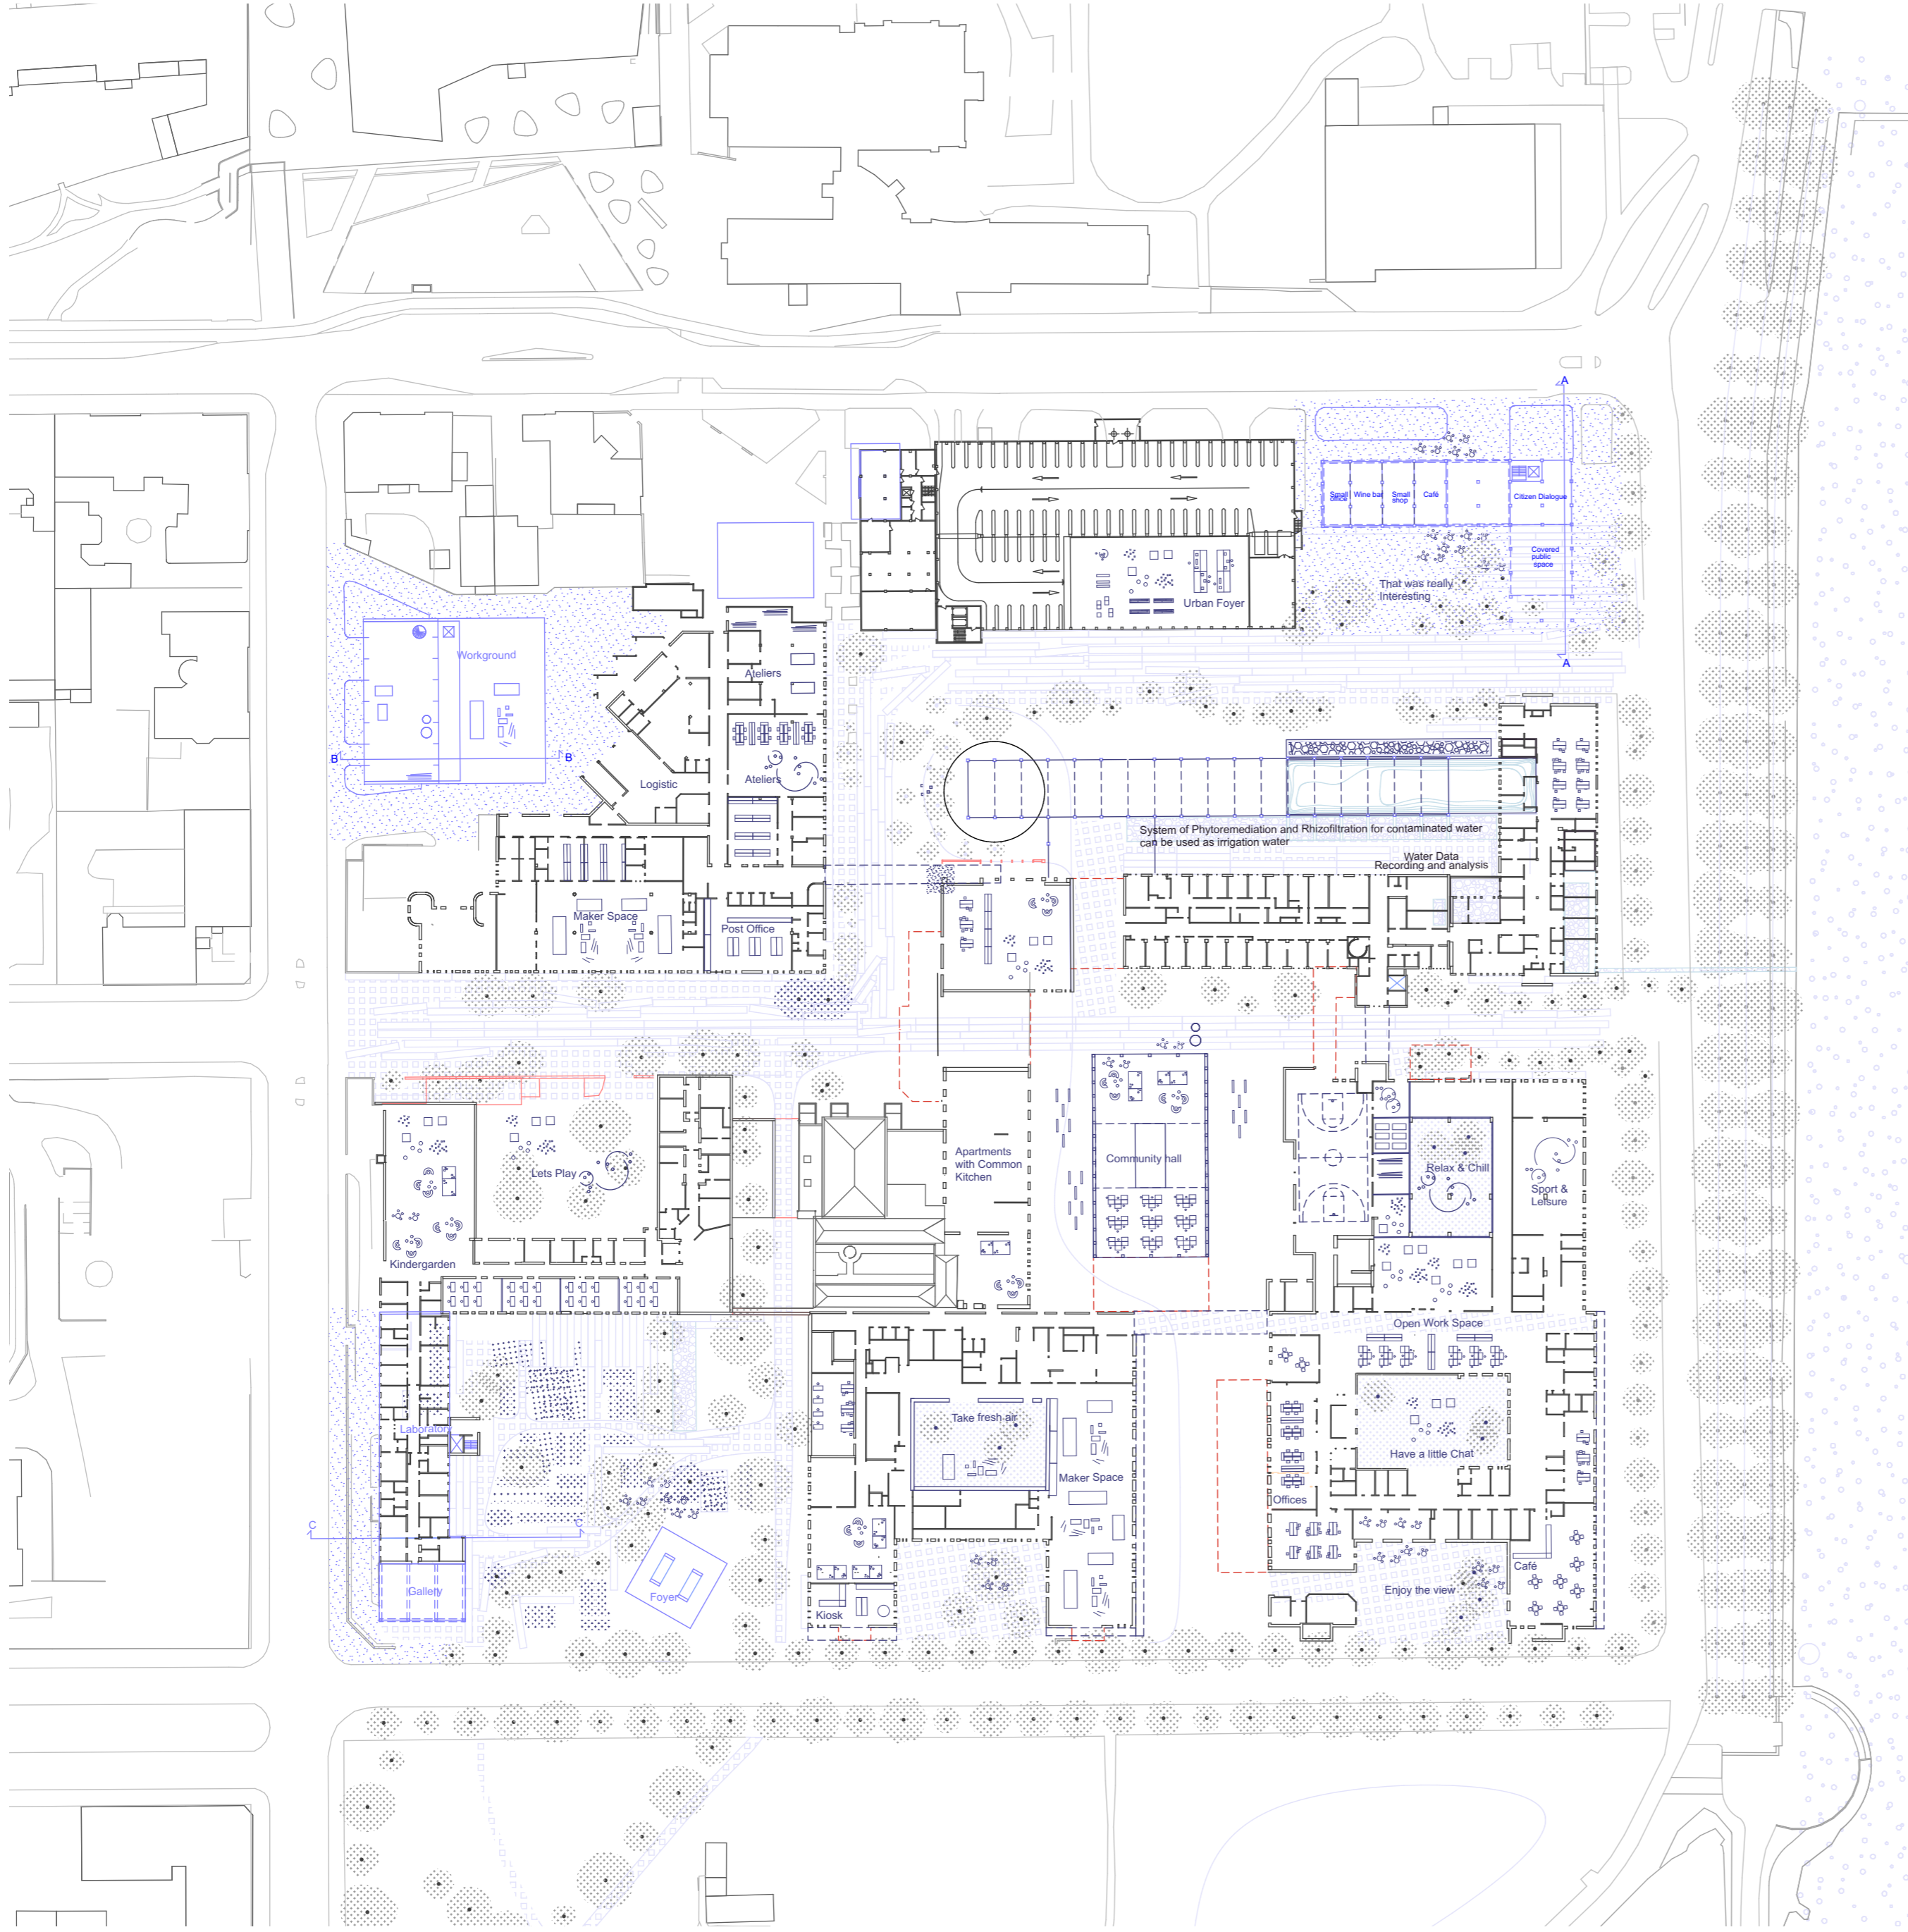

Phase 02

